

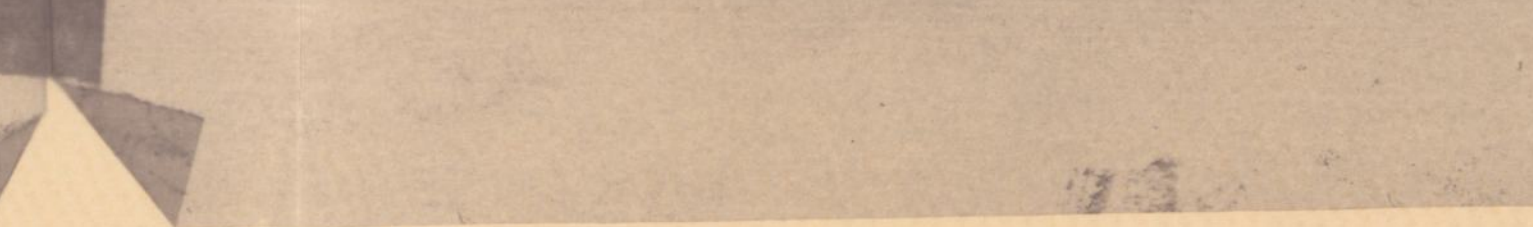
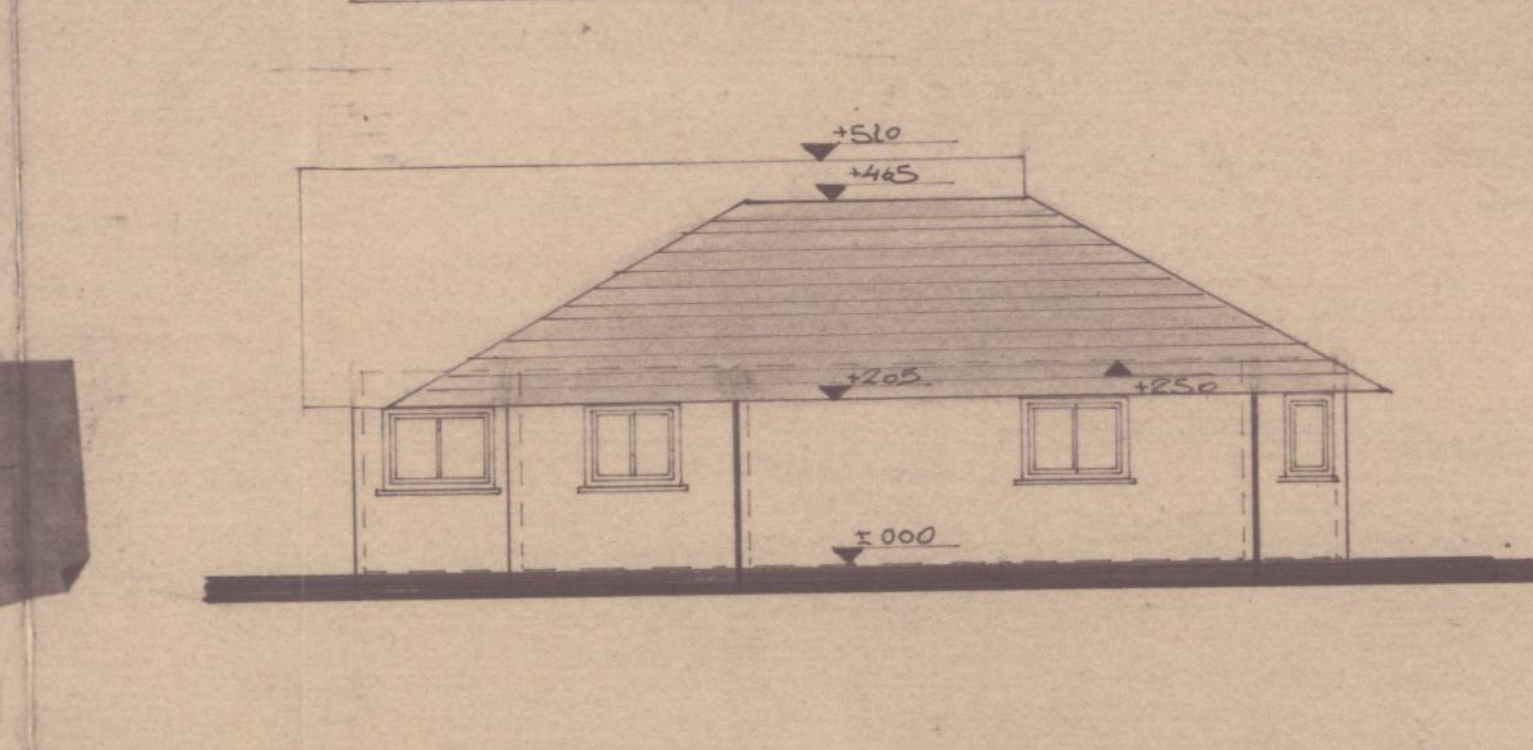


תכנית המגרש קו"מ 1:250

1

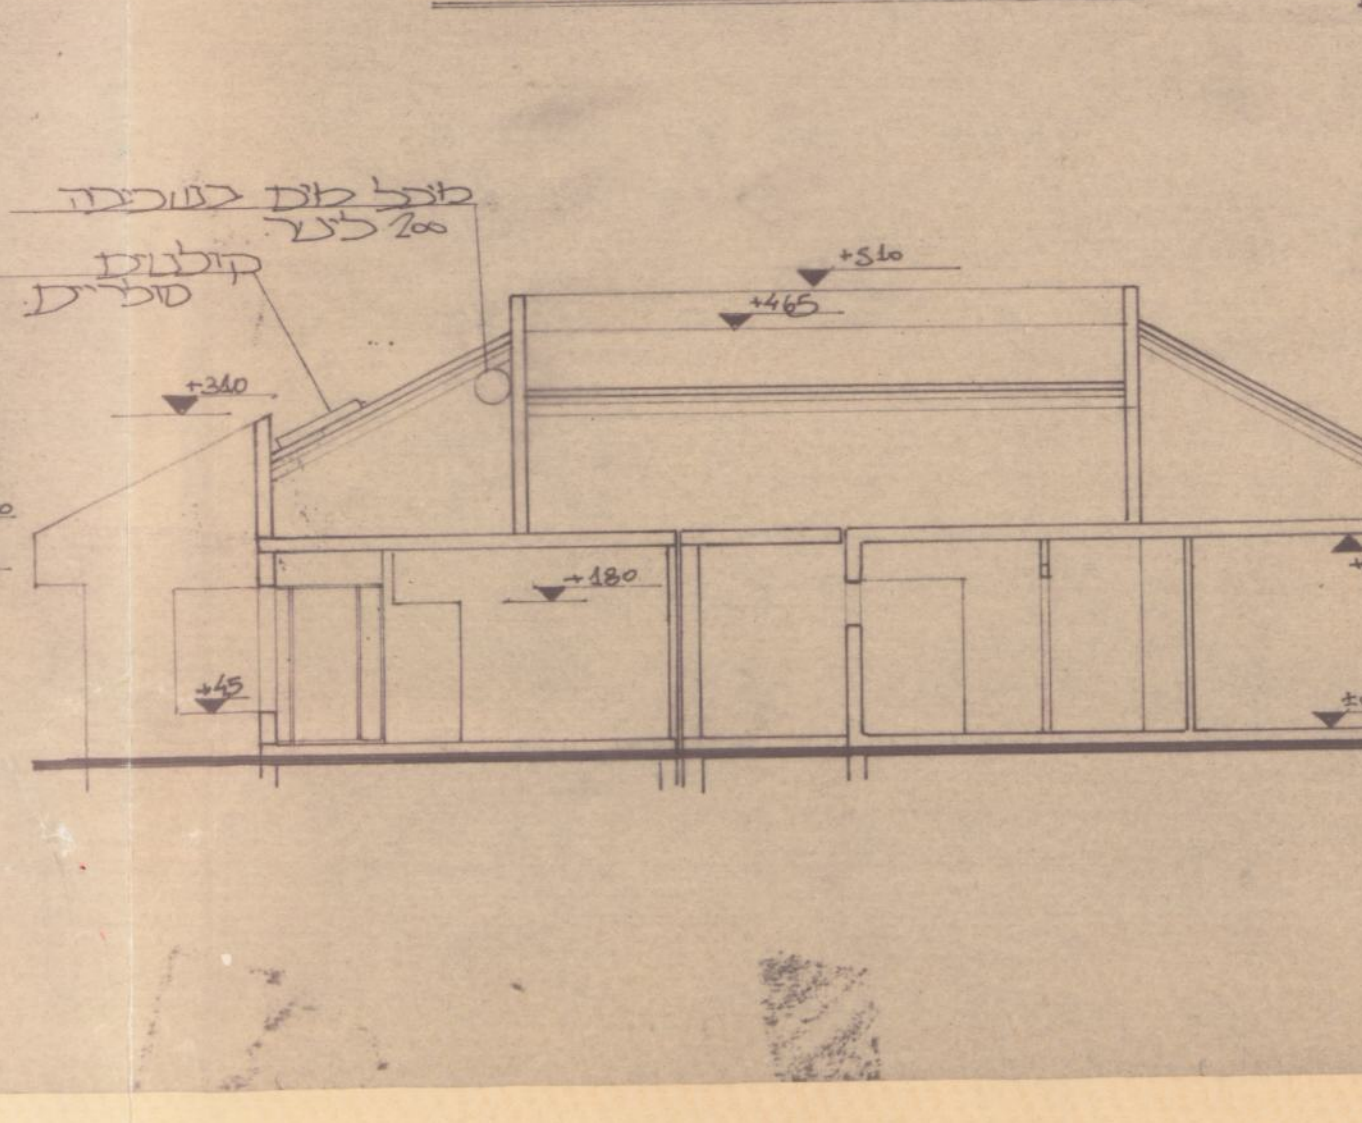

## 1:100

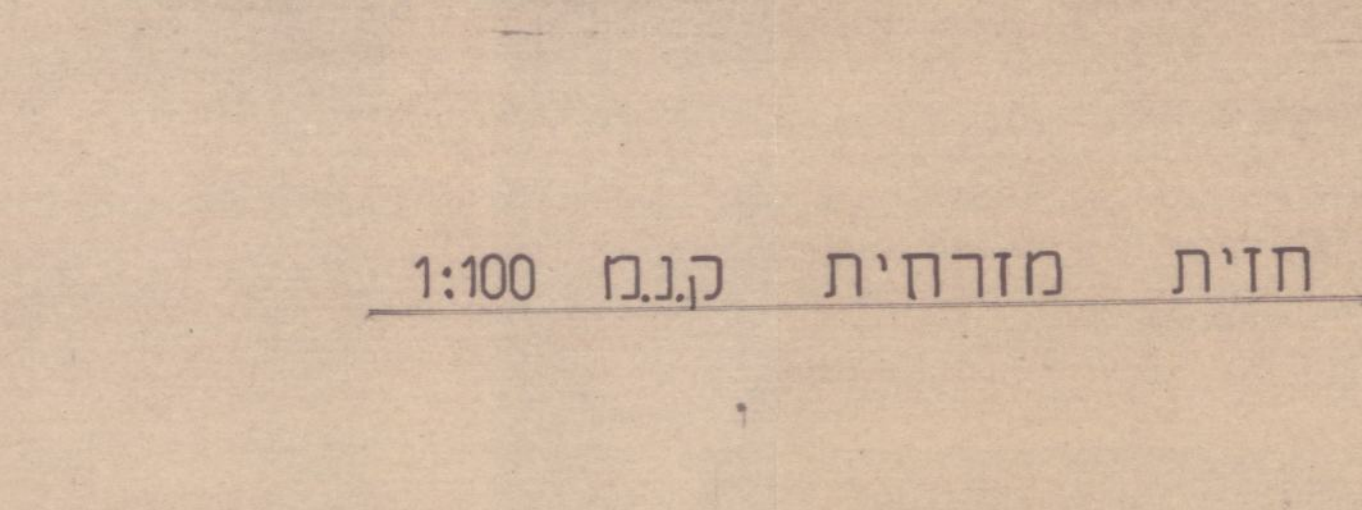

## 1:10

